



The Marigold
1933 SF

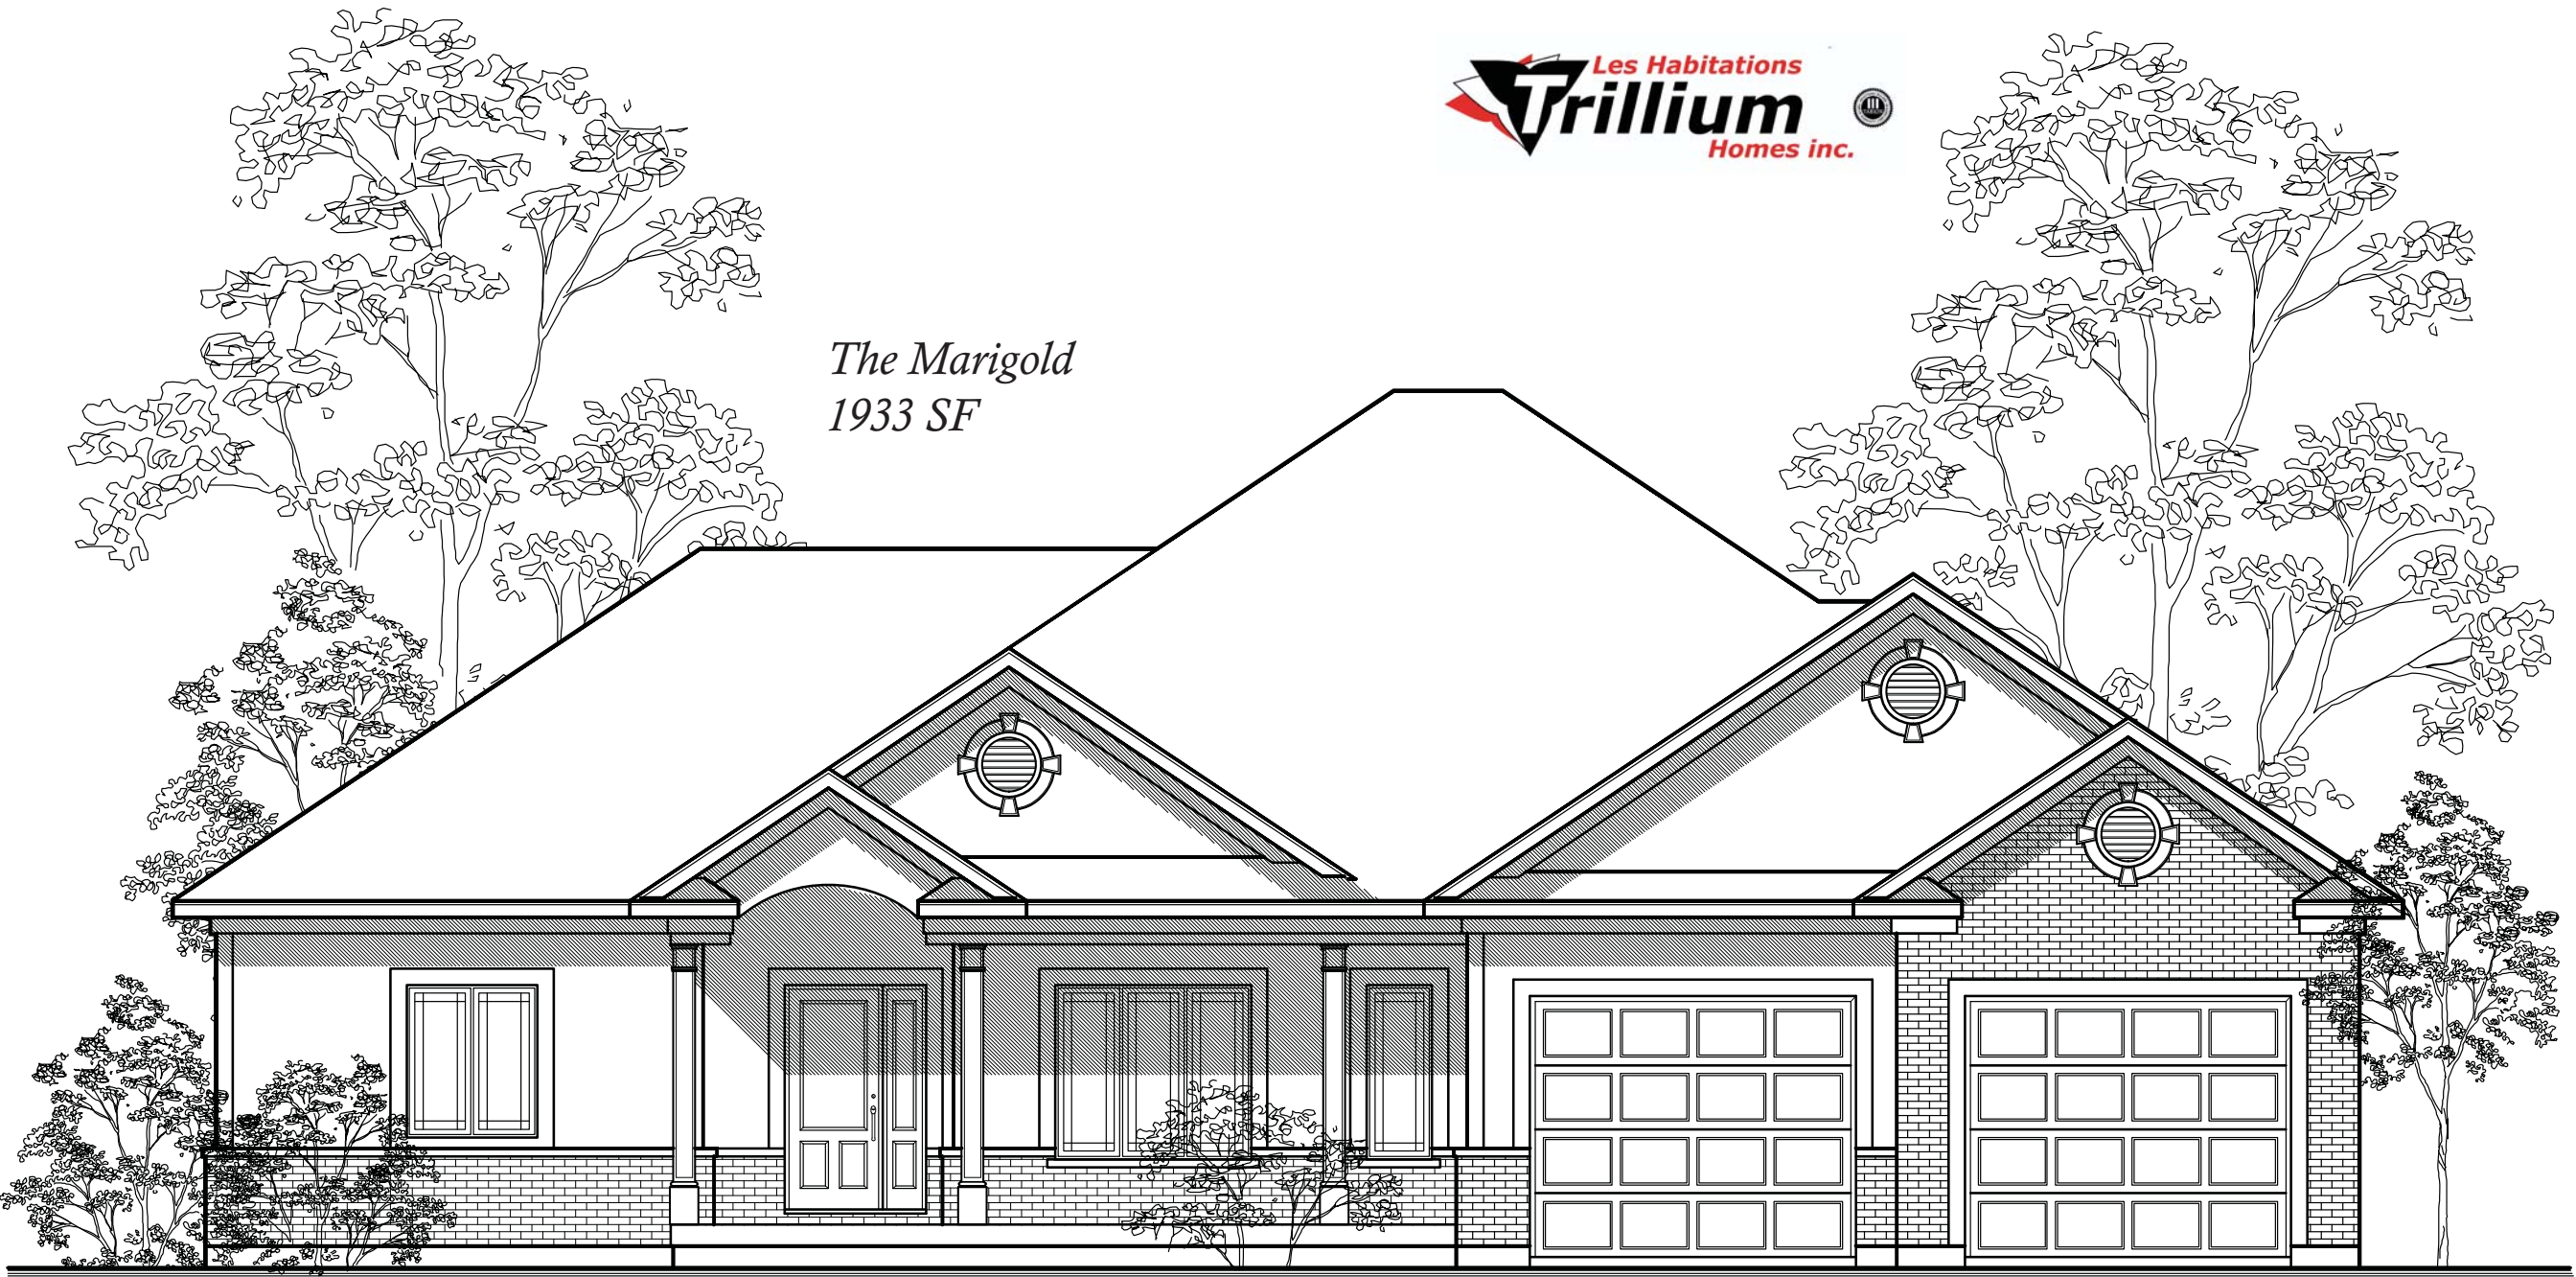

FRONT ELEVATION
OPTION "A"

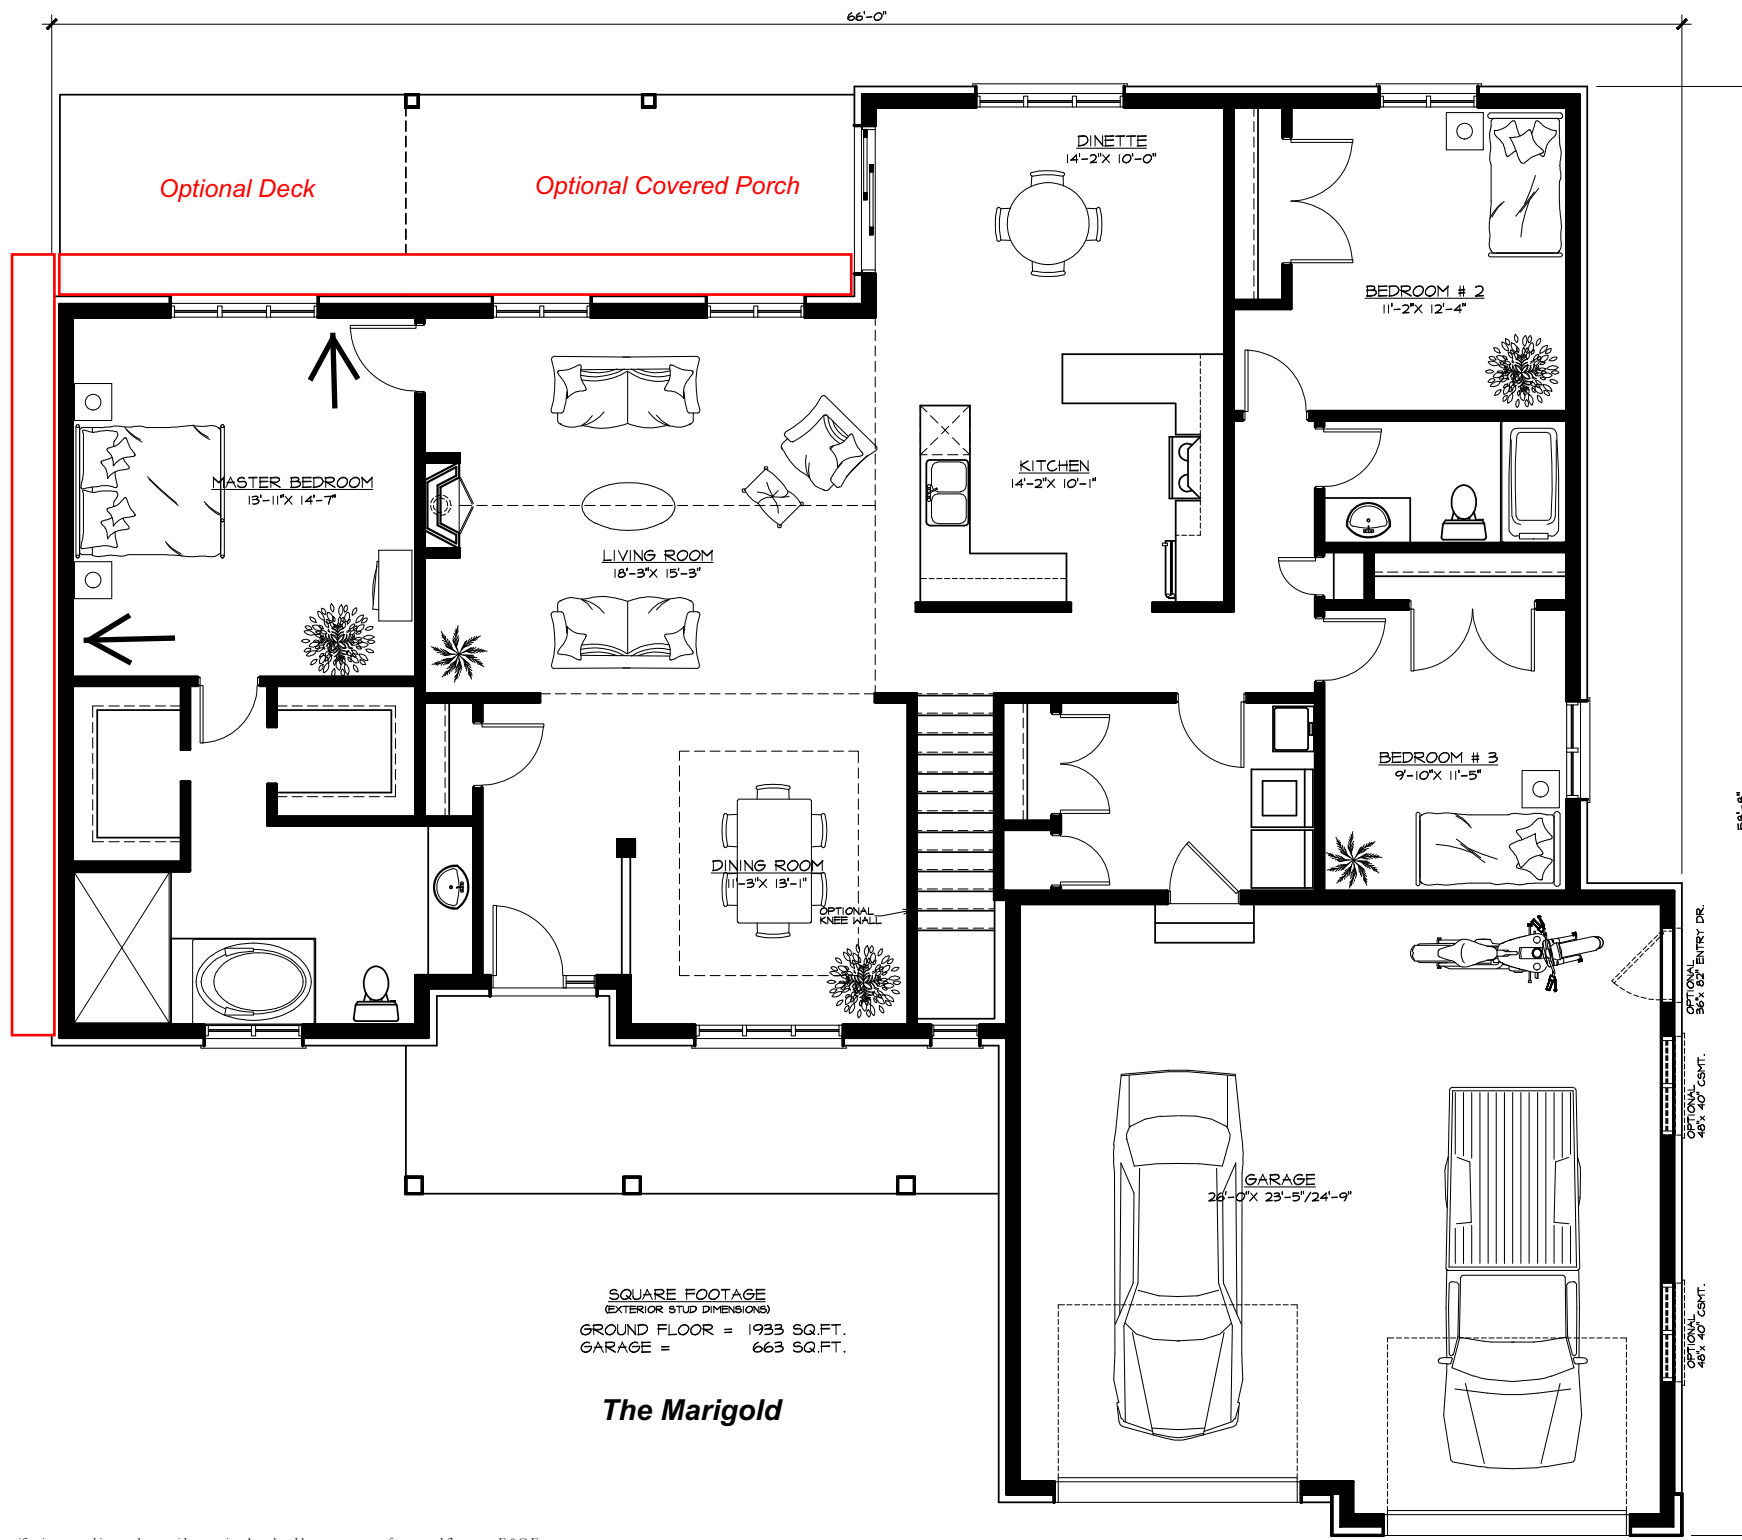


SQUARE FOOTAGE
 (EXTERIOR STUD DIMENSIONS)
 GROUND FLOOR = 1933 SQ.FT.
 GARAGE = 663 SQ.FT.

The Marigold

Plans and specifications are subject to change without notice. Actual usable space may vary from stated floor area. E.&O.E.

ADVANCED DESIGNS ARCHITECTURAL DESIGN AND DRAFTING WWW.ADVANCEDDESIGNS.CA 613 524 2900 ADVANCED DESIGNS ARCHITECTURAL DESIGN AND DRAFTING WWW.ADVANCEDDESIGNS.CA 613 524 2900

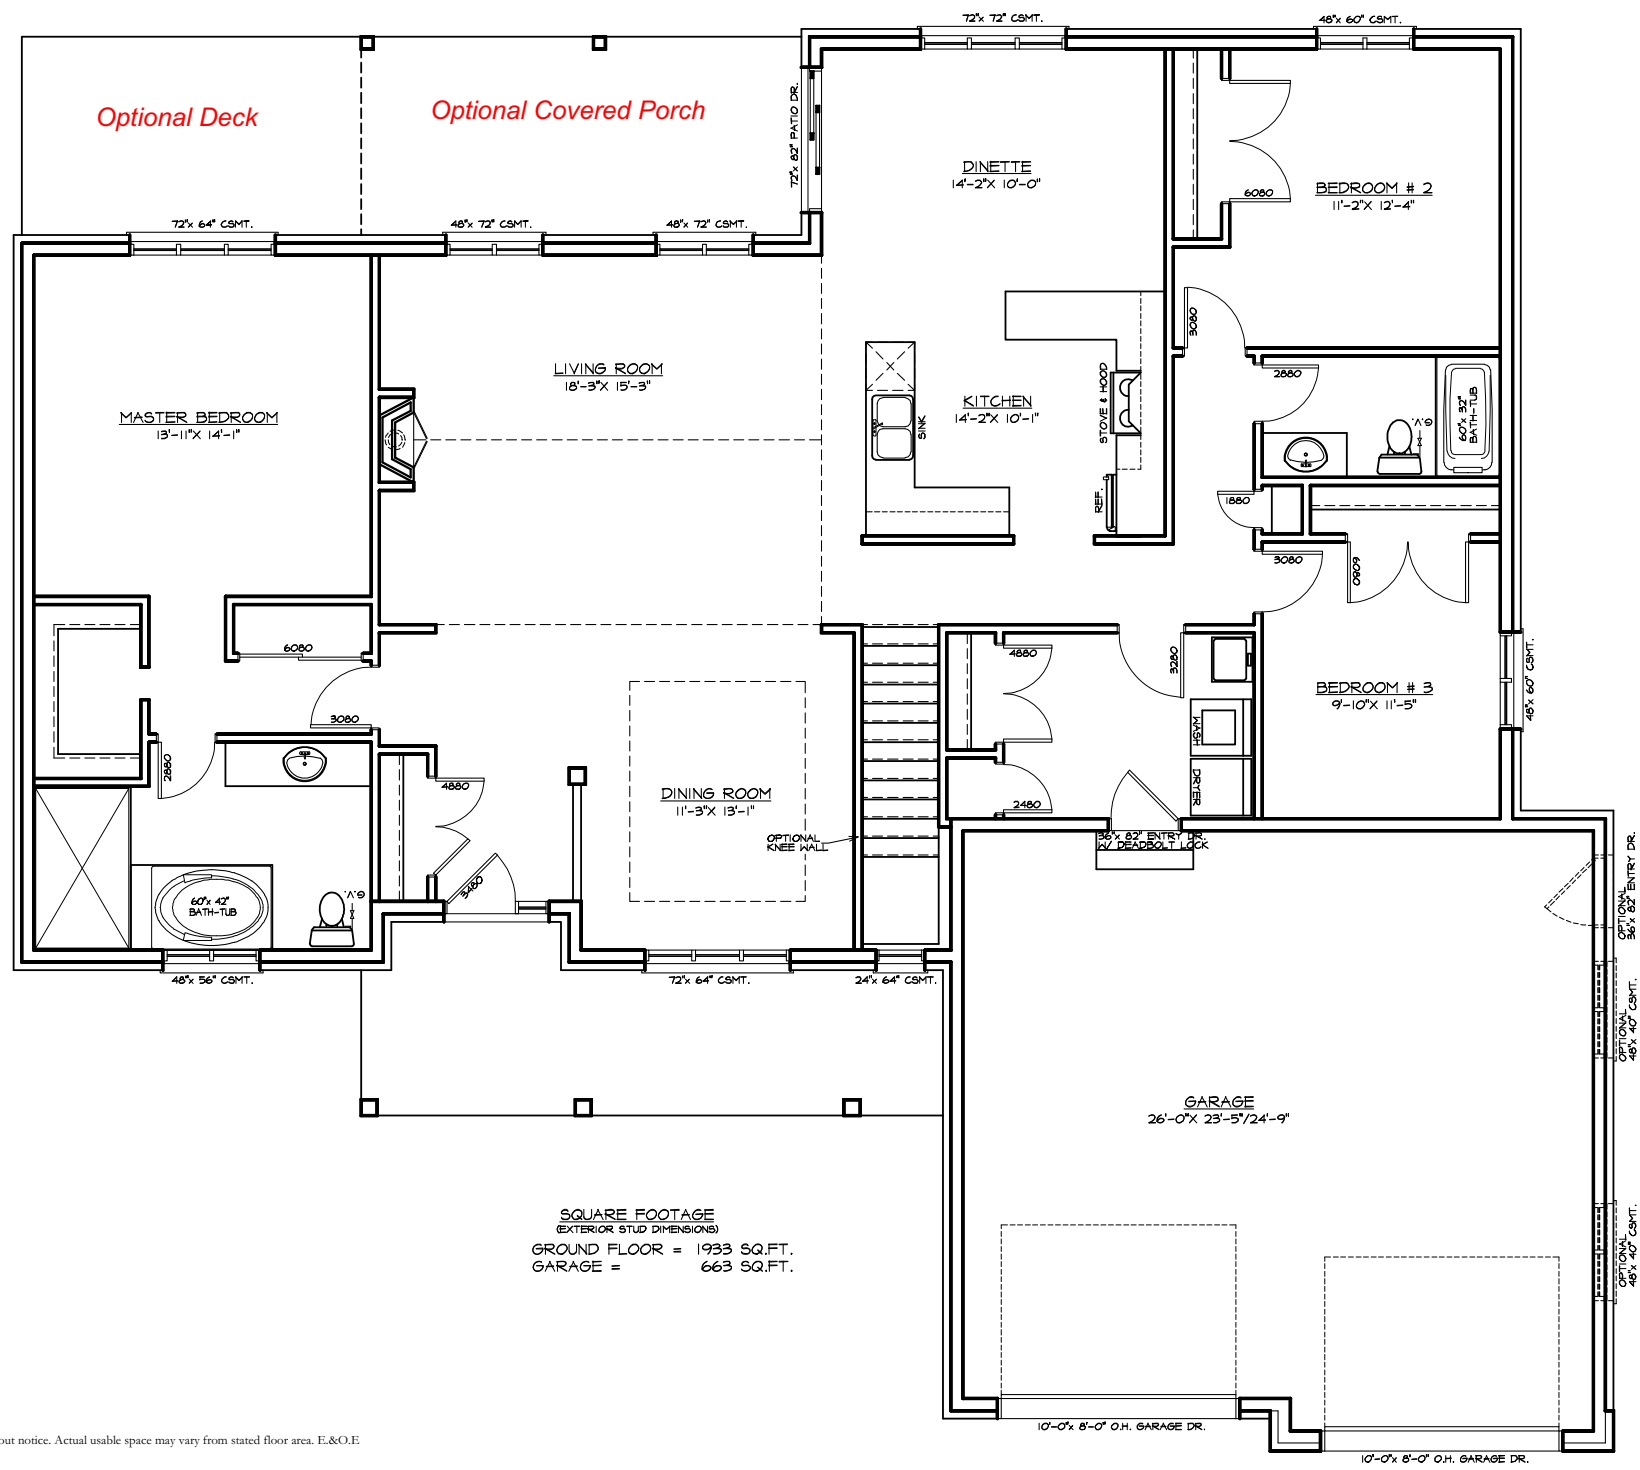

SQUARE FOOTAGE
 (EXTERIOR STUD DIMENSIONS)
 GROUND FLOOR = 1933 SQ.FT.
 GARAGE = 663 SQ.FT.

Plans and specifications are subject to change without notice. Actual usable space may vary from stated floor area. E.&O.E



3120 Conc. 18
 St-Issadore, Ont. K0C 2B0
 (613) 524 - 2900

NOTE: I ASSUME LIABILITY FOR MISHAPS BEFORE DURING OR AFTER THE USE OF THESE PLANS FOR CONSTRUCTION. IF ANY PART OF THESE PLANS IS FOUND TO BE IN ERROR OR IN VIOLATION OF ANY BUILDING CODES, ORDINANCES, AND REGULATIONS, I WILL BE REQUIRED TO CORRECT THE PLANS AT MY OWN EXPENSE. I WILL BE RESPONSIBLE FOR ANY DAMAGES, INCLUDING STRUCTURAL FAILURES, DUE TO ANY CHANGES, OMISSIONS, OR ERRORS IN THESE PLANS. I AM NOT RESPONSIBLE FOR ANY DAMAGES, INCLUDING STRUCTURAL FAILURES, DUE TO ANY ALTERATIONS, OMISSIONS, OR ERRORS IN THESE PLANS MADE BY ANY OTHER PARTY WITHOUT MY WRITTEN CONSENT. I WILL NOT BE RESPONSIBLE FOR ANY DAMAGES, INCLUDING STRUCTURAL FAILURES, DUE TO ANY ALTERATIONS, OMISSIONS, OR ERRORS IN THESE PLANS MADE BY ANY OTHER PARTY WITHOUT MY WRITTEN CONSENT. I WILL NOT BE RESPONSIBLE FOR ANY DAMAGES, INCLUDING STRUCTURAL FAILURES, DUE TO ANY ALTERATIONS, OMISSIONS, OR ERRORS IN THESE PLANS MADE BY ANY OTHER PARTY WITHOUT MY WRITTEN CONSENT.

CLIENT	TRILLIUM HOMES
PROJECT	NEW CONSTRUCTION
DRAWING	GROUND FLOOR
DESIGNER	MARTIN ZIHLMANN
SCALE	3/16" = 1'-0"
DATE	JUNE-20-2011
SHEET NO.	7 / 11